


Rev	Date	Reference	Drawn / Chk'd
P11	2021/02/14	UTILITY & DRS REVISED.	AA AA

SCHEDULE OF ACCOMMODATION - KEY

Site Area	0.415ha (1.025 acres)
GIA	1,593 sq m
GEA	1,670 sq m
Site Area - Nos. 9 & 9A	0.017ha (0.042 acres)
Sales area	1,025 sq m
WAREHOUSE	
Warehouse	289 sq m
Bakery Warehouse	29 sq m
Additional Chillers	25 sq m
DRS Store	41 sq m
Total Warehouse	384 sq m
ANCILLARY AREA	
Bakery Prep	60 sq m
Cash Office	15 sq m
Utility	12 sq m
Circulation	49 sq m
Internal partitions	48 sq m
Total Ancillary	184 sq m
PARKING	
Standard	44
Disabled	4
Parent & child	5
EVCP ActiveTerra S3 C/JG charging spaces	2
TOTAL	55 Spaces
Short stay cycle parking	22 cycles
Long stay secure cycle parking	12 cycles

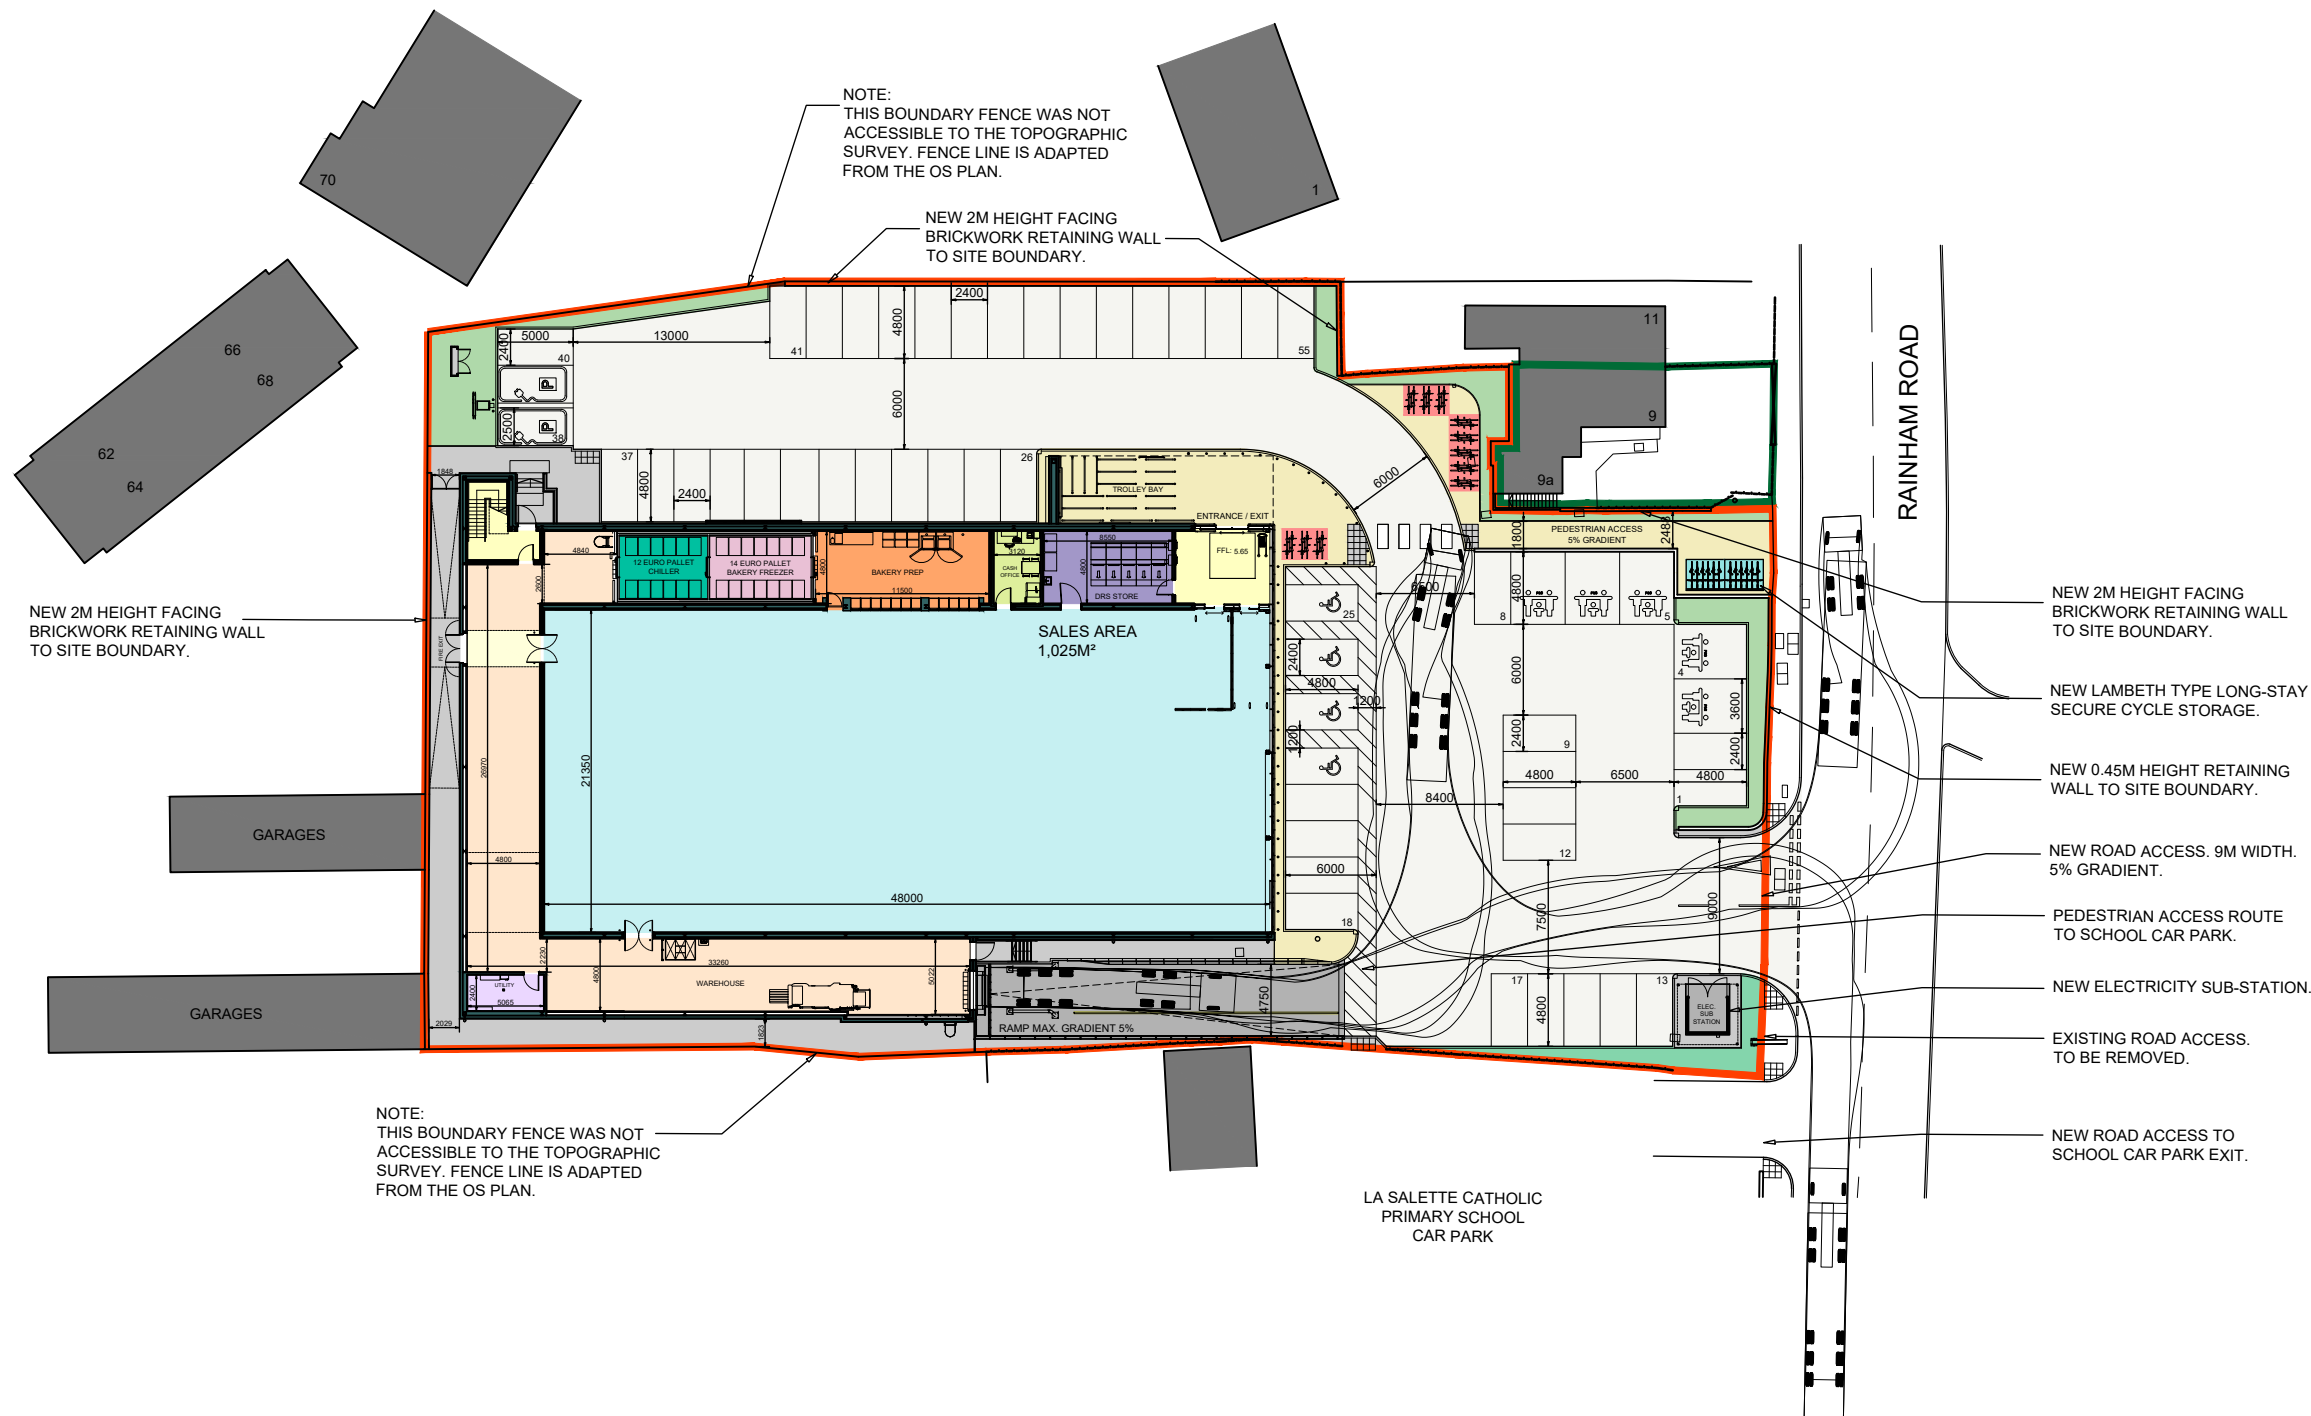

Client

Lidl Great Britain Ltd

Project

Lidl
Rainham Road, Rainham

Title

Site Plan as Proposed

Drawing Ref. Revision

4781-0104 P11

Scale - unless otherwise stated Status Issued For
1:500 @ A3 S0 Preliminary

